


FBA50A9

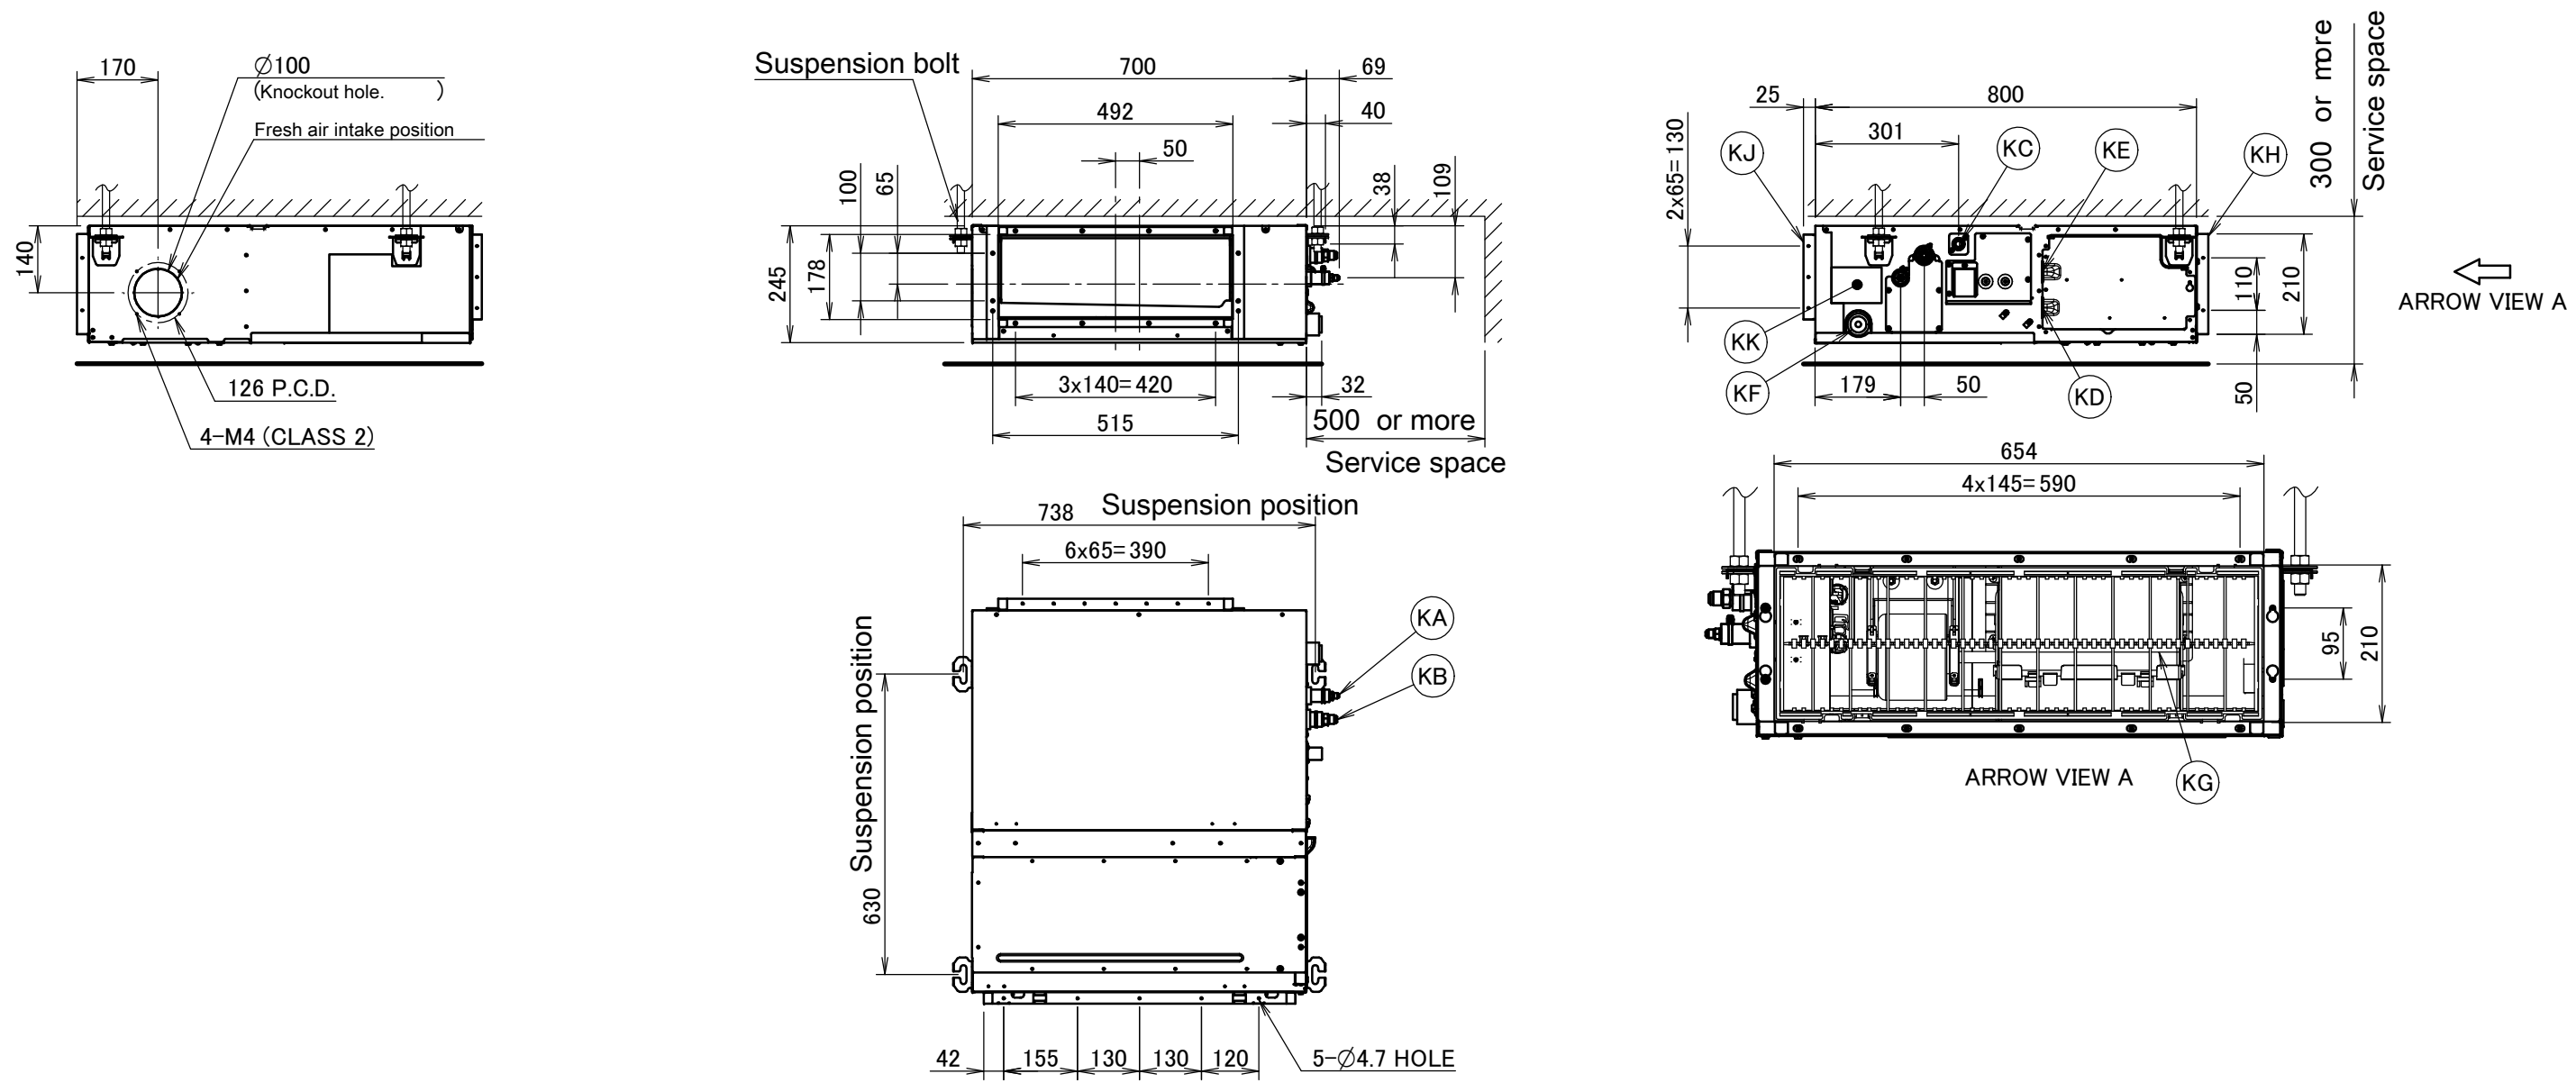

Item	Name	Description
KA	Liquid pipe connection port	$\varnothing 6.35$ flared connection
KB	Gas pipe connection port	$\varnothing 12.70$ flared connection
KC	Drain pipe connection	VP20 (OD $\varnothing 26$, ID $\varnothing 20$)
KD	Wiring connection	/
KE	Power supply connection	/
KF	Drain outlet	VP20 (OD $\varnothing 26$, ID $\varnothing 20$)
KG	Air filter	/
KH	Air suction side	/
KJ	Air discharge side	/
KK	Nameplate	/

- Notes
- When installing optional accessories, refer to their respective documentation.
 - The ceiling depth varies according to the documentation of the specific system.